



COLOUR COATED ROOFING SHEET,

COLOUR COATED ROOFING SHEET,

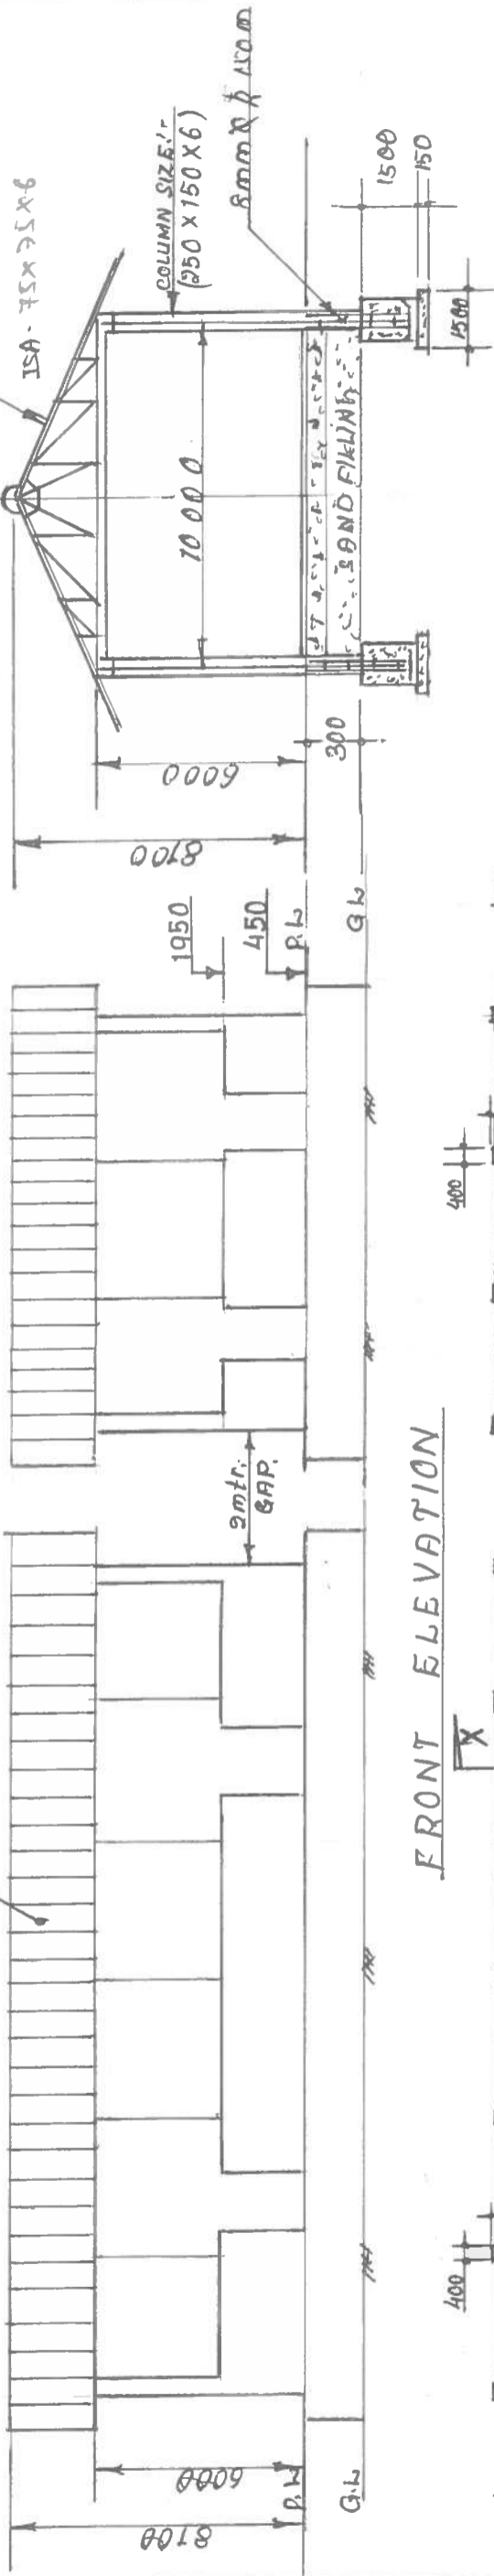

FRONT ELEVATION

SECTION PLAN X-X

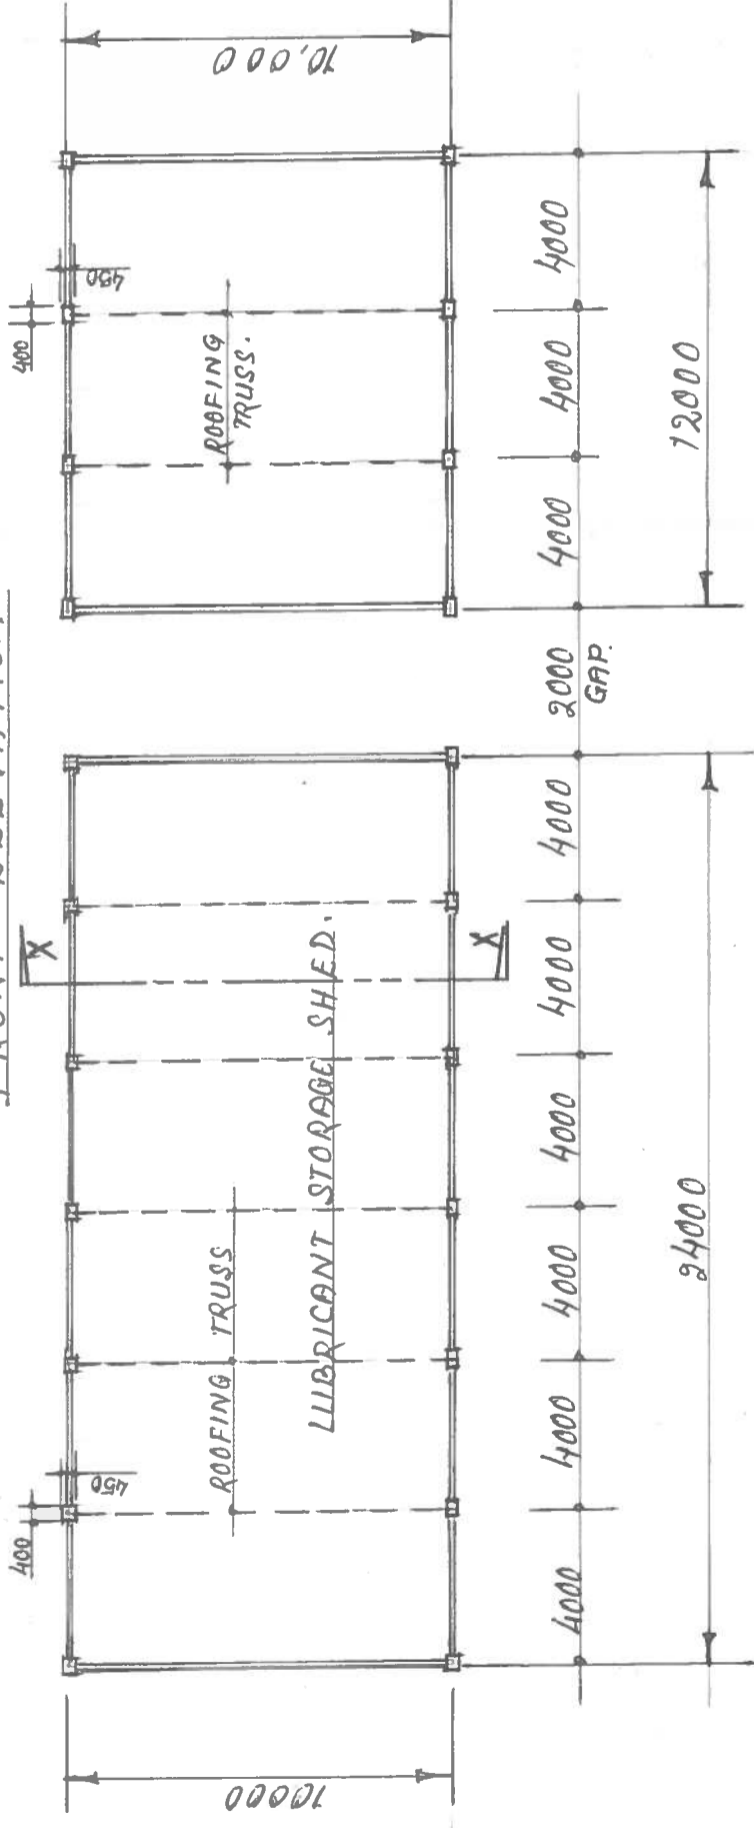

PLAN OF SHED

TITLE: 0 PGC	
LUBRICANT STORAGE SHED AT STORE (UNIT # 324)	
DRAWN BY	CHECKED BY
APPROVED BY	
SCALE: 1:2	DATE: 25 TH MAY 2018
(B.K. KALATH)	(S. SAHU)
	(N.B. DAS)
	DRG. NO. D-222

NOTES.

ALL DIMENSIONS ARE IN M.M.
UNLESS NOTED OTHERWISE.

REF. ORDER NO. 187. DT. 24.04.2018.