




FRONT ELEVATION

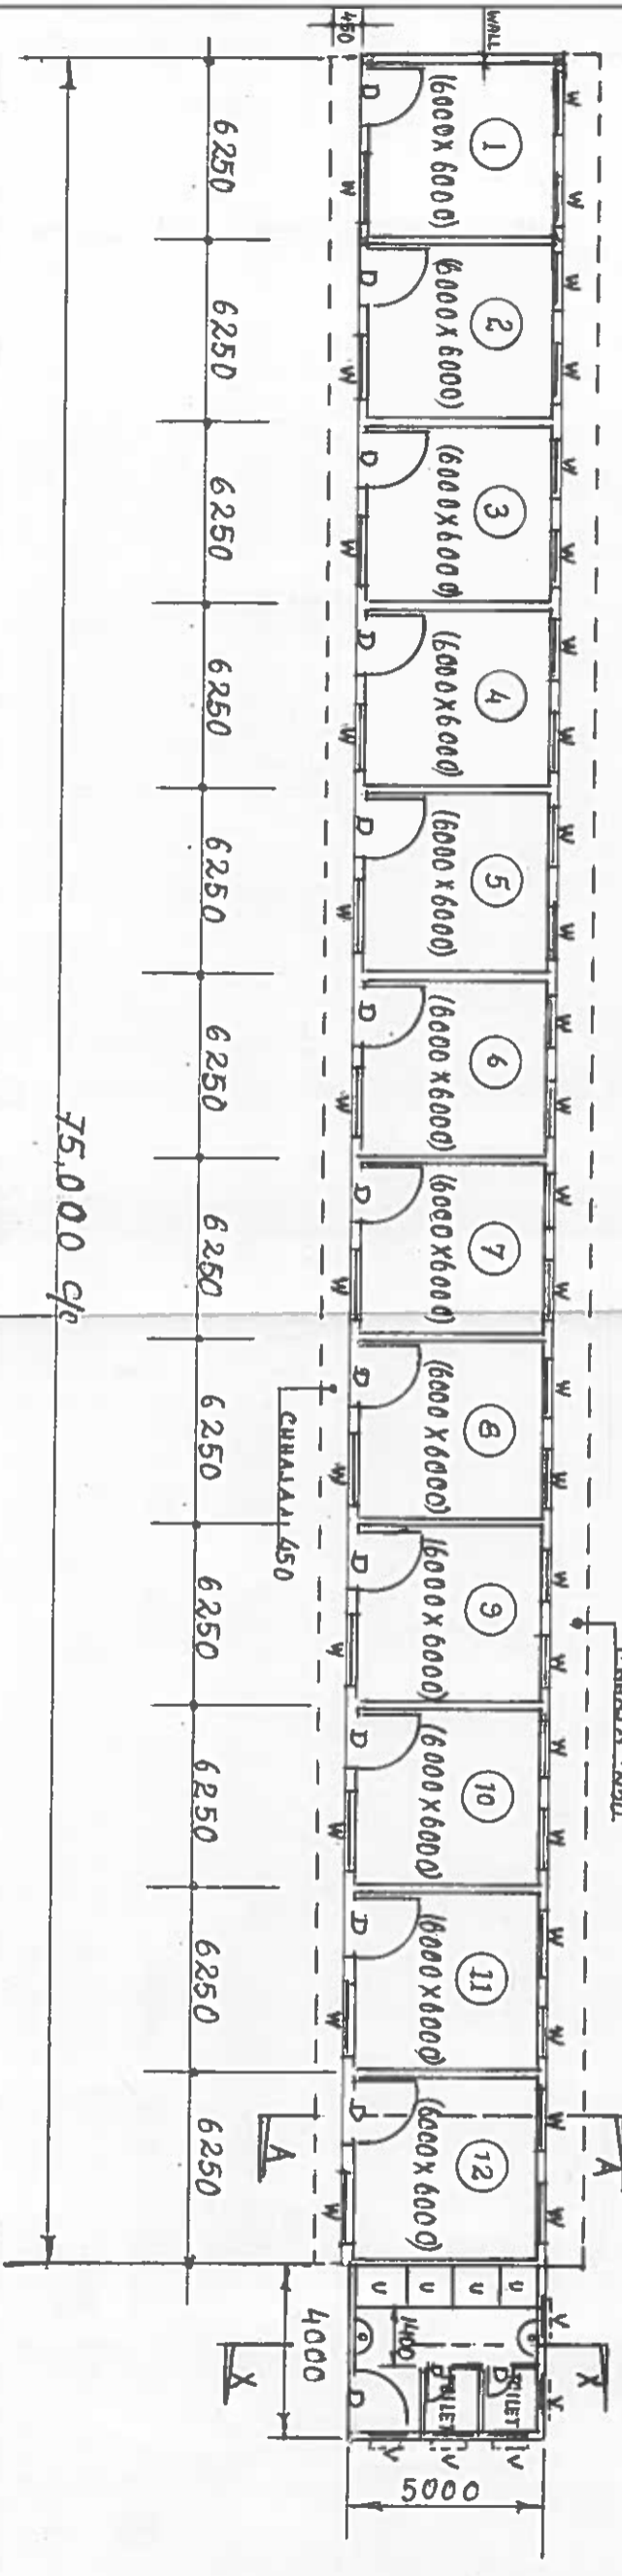

PLAN OF SHED

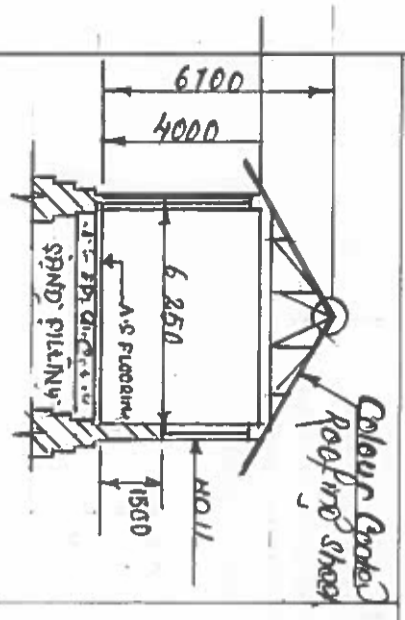

SECTION PLAN - A-A

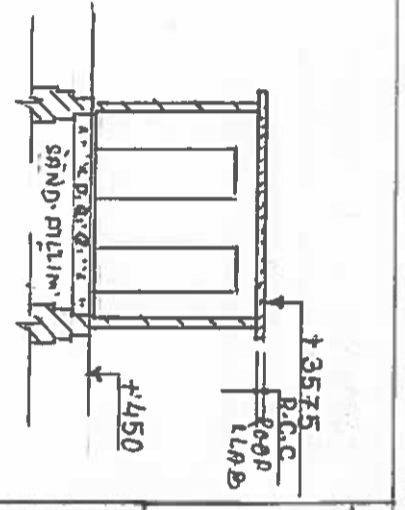

SECTION PLAN - K-K

DOORS & VENTILATORS SCHEDULE

- V - VENTILATORS - 600 X 600
- D - DOOR - 1000 X 2100
- D₁ - DOOR - 725 X 2100

NOTES.

ALL DIMENSIONS ARE IN M.M.
UNLESS NOTED OTHERWISE.
REF. ORDER NO. 140 Dt. 02.05.2018

TITLE: ORDER

MAINTENANCE SHED FOR BTG
(UNIT # 304)

DRAWN BY: CHECKED BY: APPROVED BY:

(B.K. KOLETH)	(S. SAHU)	(N.B. DAS.)
SCALE - NTS	25 TH MAY - 2018	DDO. NO. D-221