



COLOUR COATED ROOFING SHEET.


COLOUR COATED ROOFING SHEET.

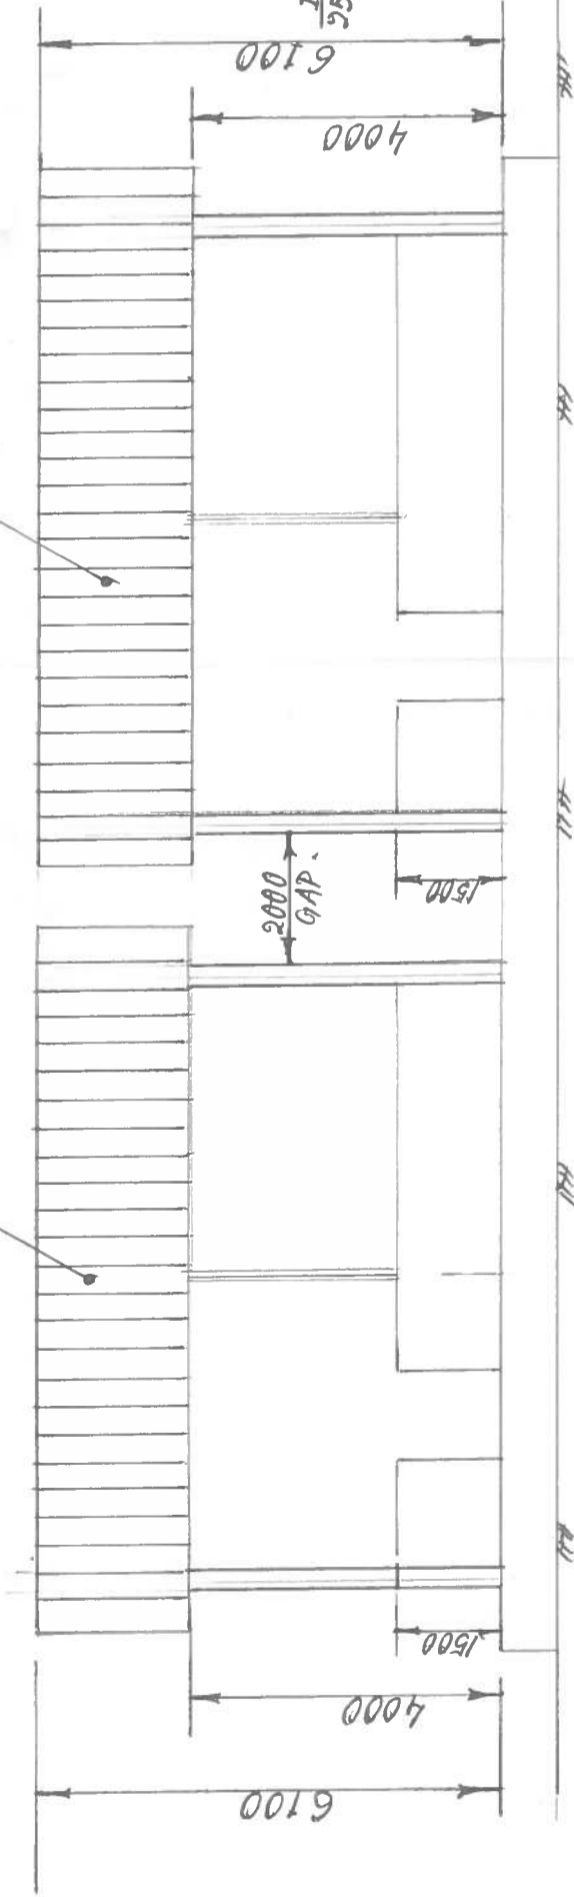

FRONT ELEVATION.

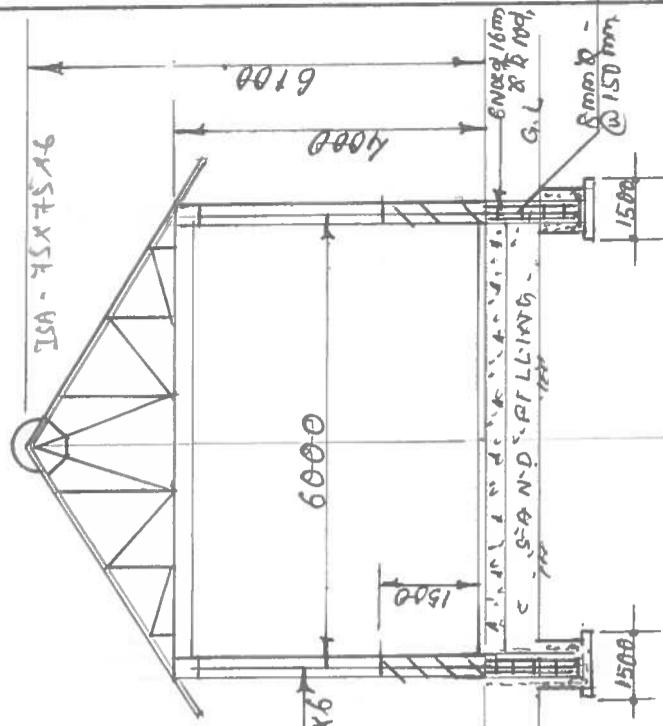

SECTION - A-A

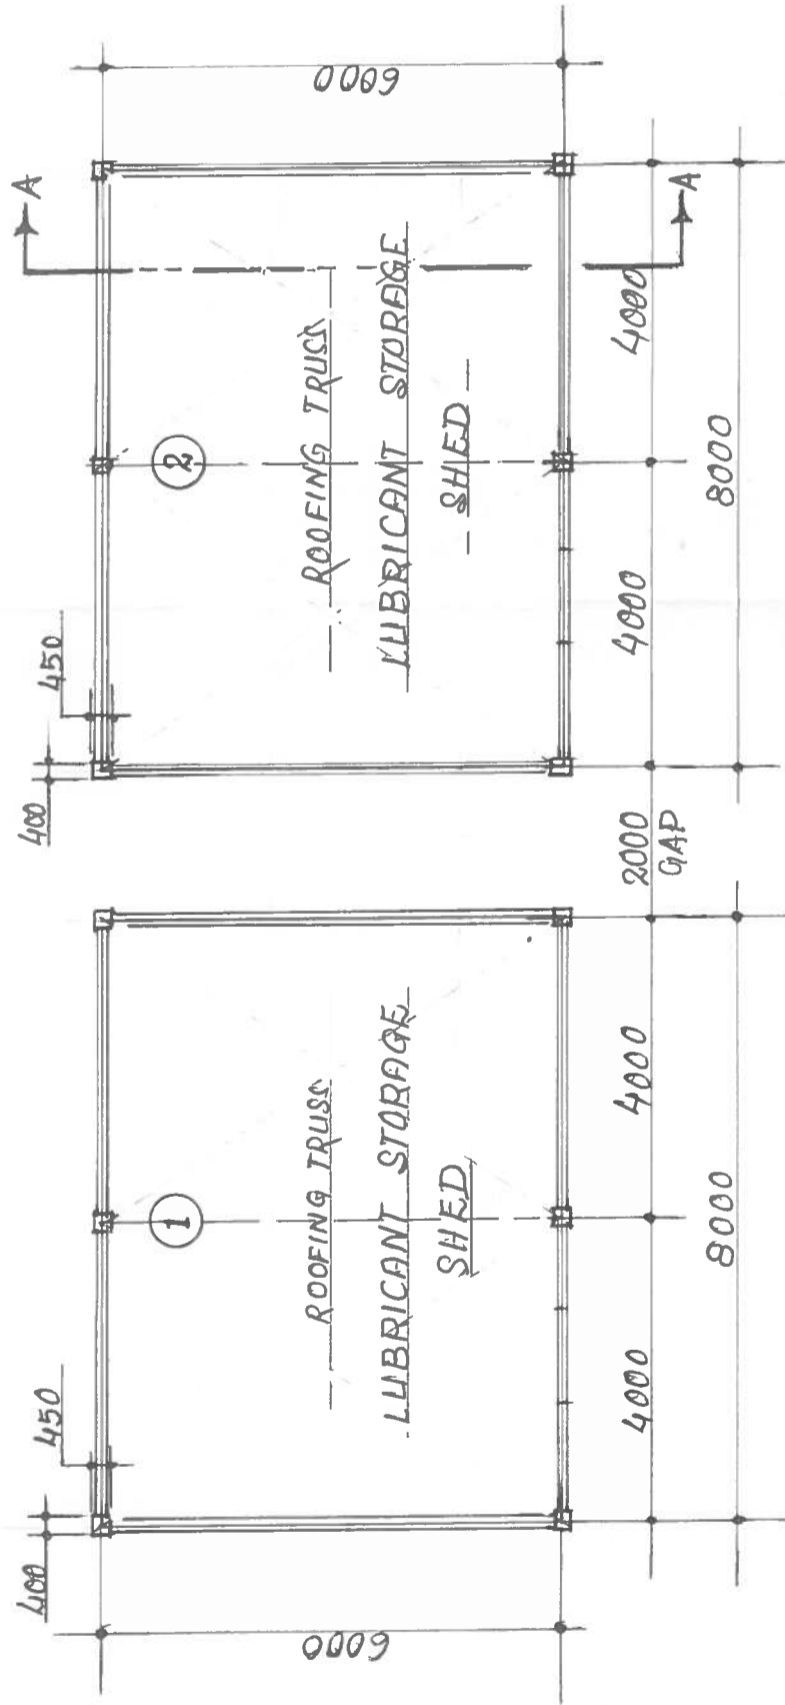

PLAN OF SHED

NOTES

• ALL DIMENSIONS ARE IN M.M.
UNLESS NOTED OTHERWISE.

• REF. ORDER NO. 140 CHD.

TITLE: O.P.G.C.

LUBRICANT STORAGE SHED

AT BTG. (UNIT # 304)

DRAWN BY CHECKED BY APPROVED BY

(Signature)

(B.K. RAJESH)

(S. SAHU)

(N.B.DAS.)

SCALE: 1/1 05th MAY - 2018

DRG. NO. D - 217