


# ASH PIPE CORRIDOR FENCING DWG



PLAN

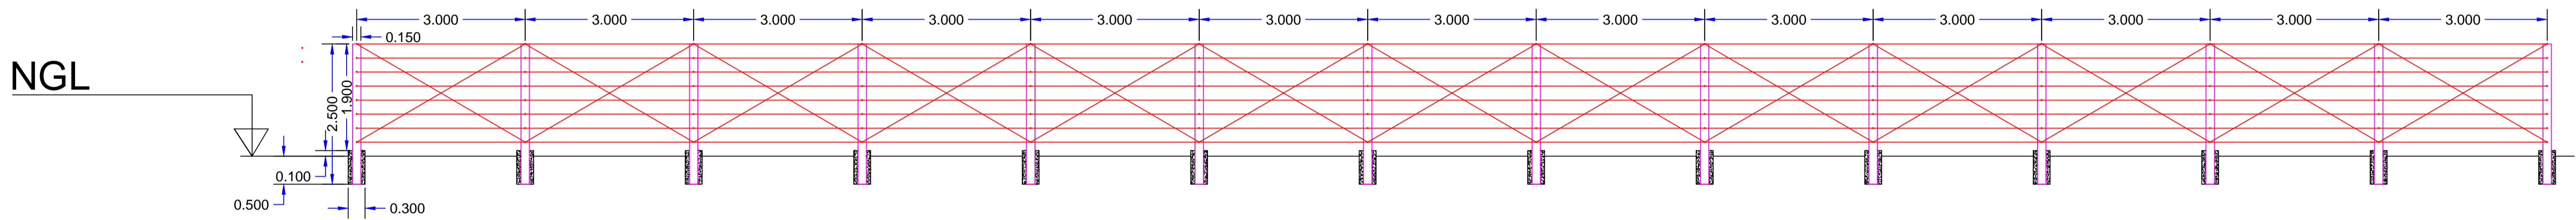

ELEVATION