


ELEVATION AT A-A  
SCALE - 1:120



SECTION B-B  
SCALE - 1:80

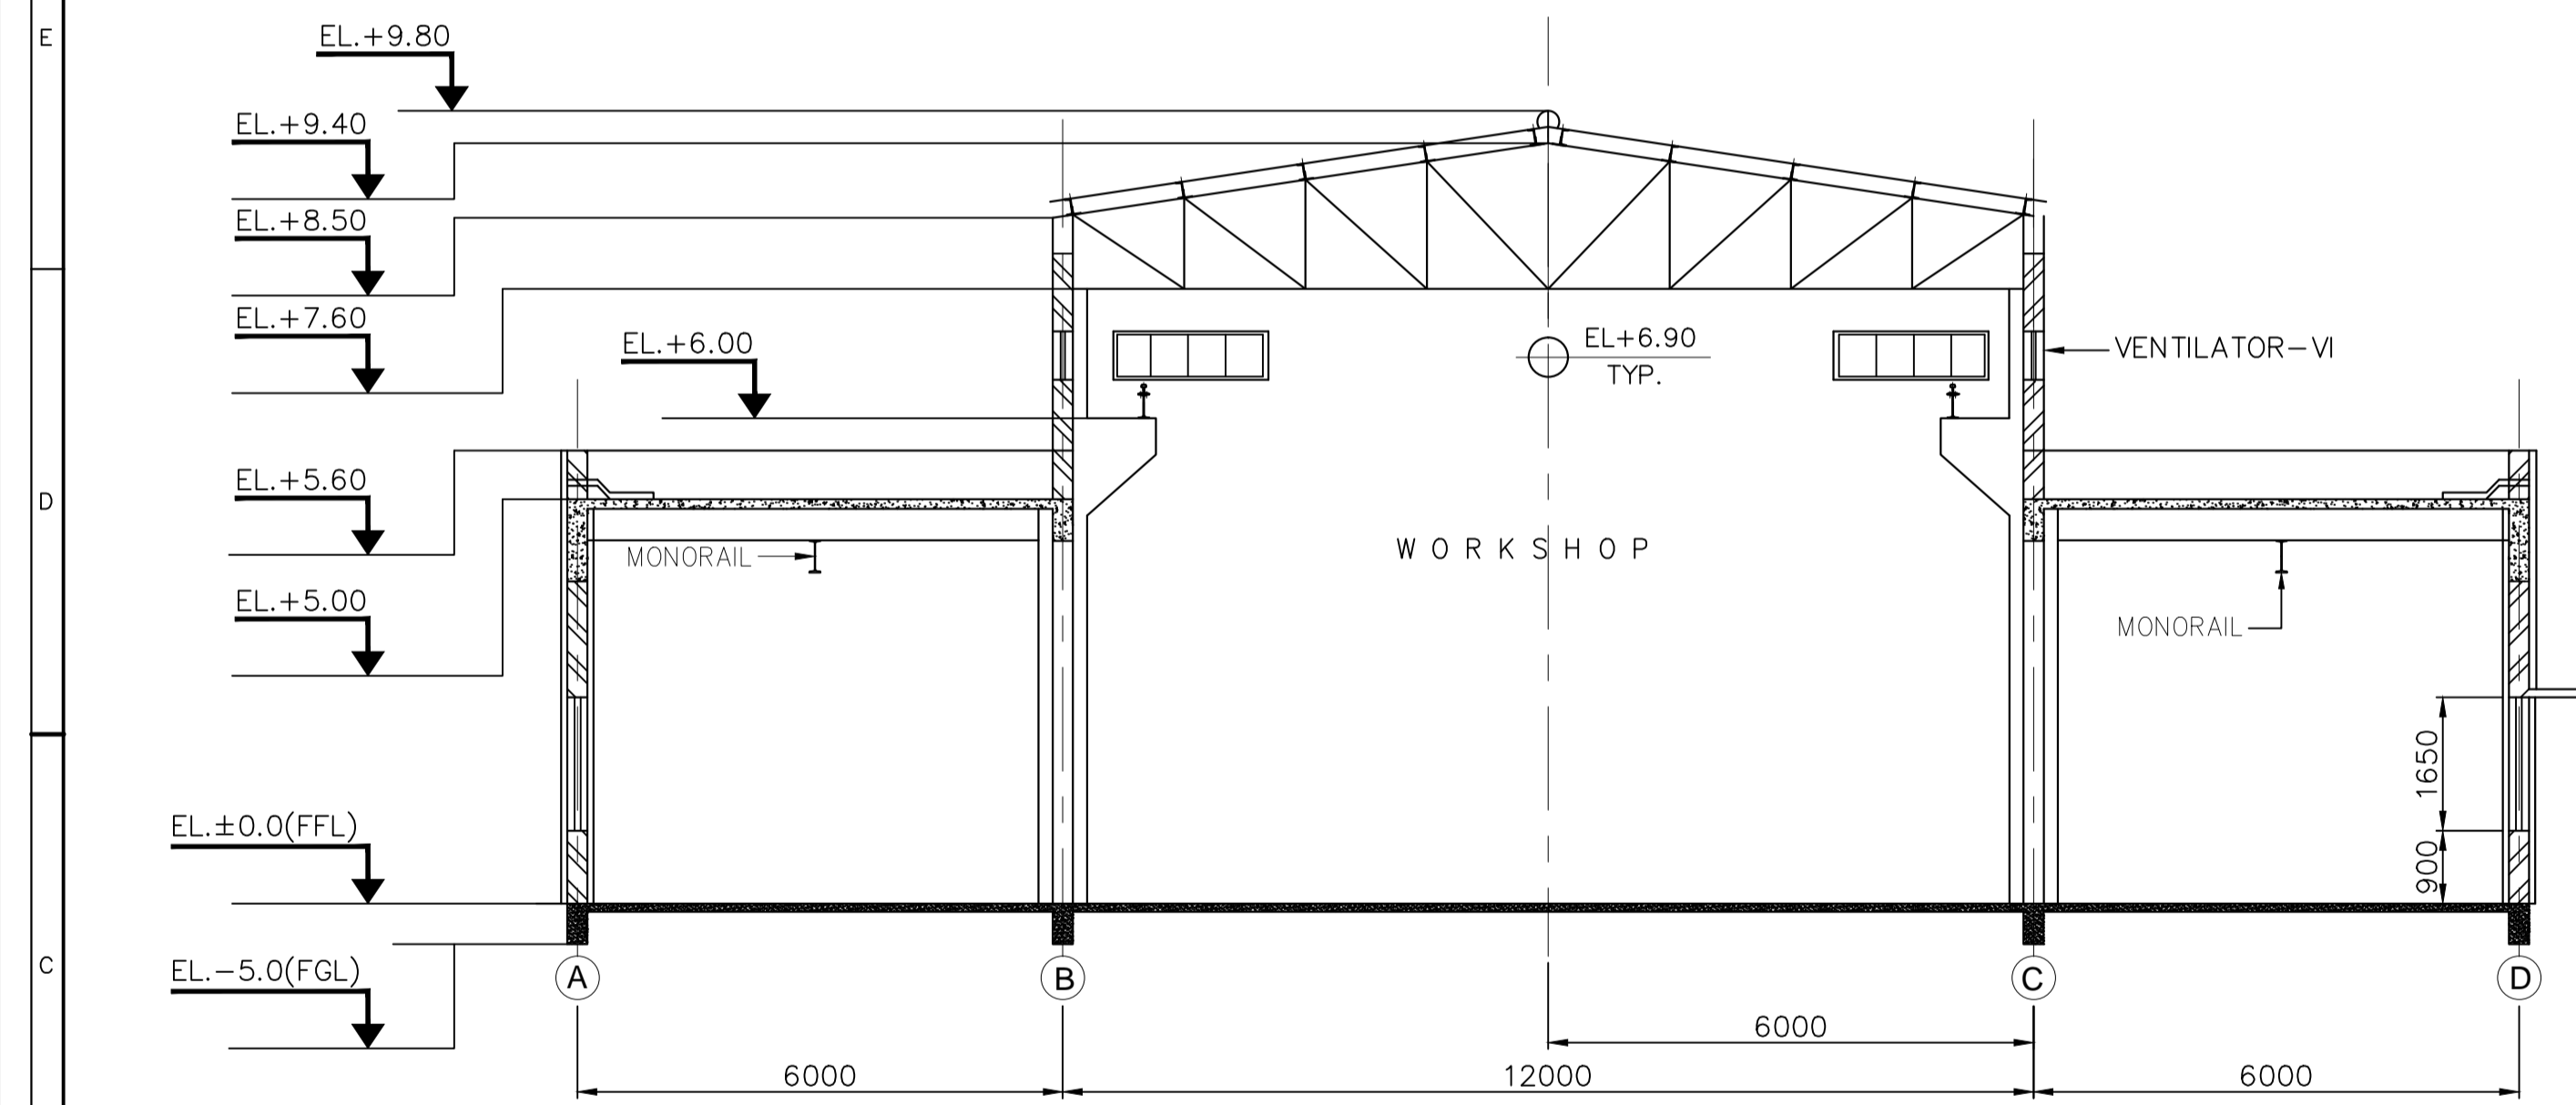

EAST SIDE ELEVATION  
SCALE - 1:80

FOR TENDER PURPOSE ONLY

NOTE: -  
1. ALL DIMENSIONS ARE IN MM & LEVELS ARE IN MTR.

O	MANTRA	20.09.2016	FOR APPROVAL
NO	BY	DATE	DESCRIPTION
REVISIONS			
CLIENT	ODISHA POWER GENERATION CORPORATION LTD. BANAHARPALI, JHARSUGUDA ODISHA		
TITLE :-	WORKSHOP PROPOSED RENOVATED WORKSHOP LAYOUT PLAN		
MAN DATE:	24.09.2016		
SCALE:	1:120,1:80		
DRG. NO.	MANTRA/OPGC/WS/SR-002	REV.	0
SHEET NO. :	2 OF 2		
MANTRA UDYOG, BHUBANESWAR			