



TO AHP (Main Plant; MECH. SCOPE)

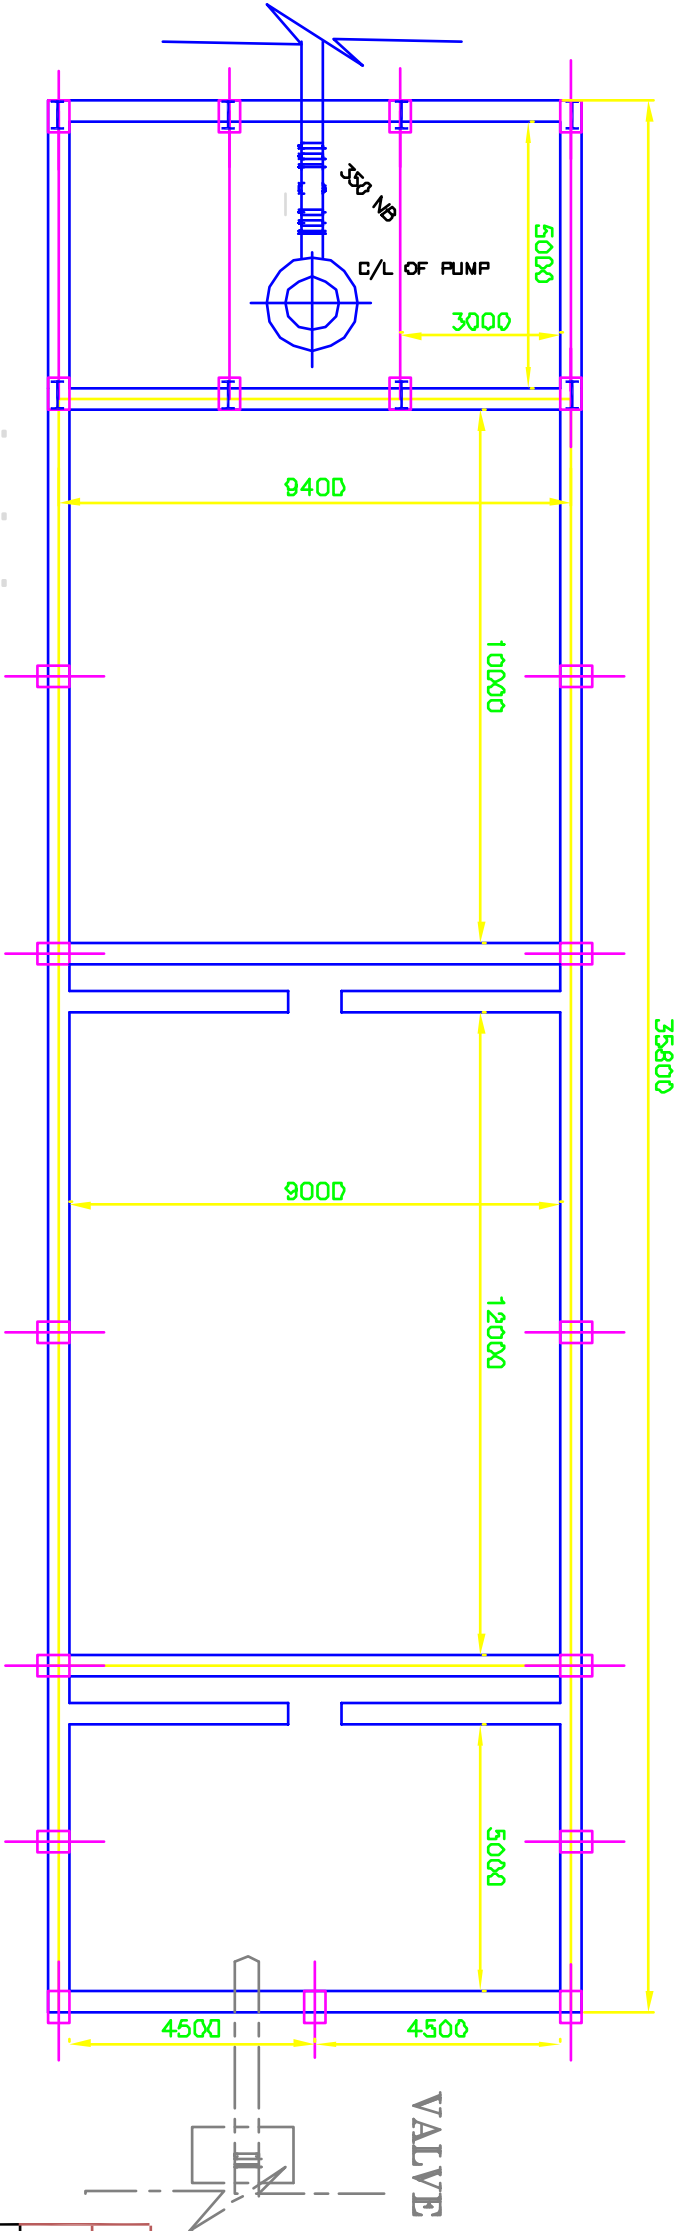

MS HAND RAILINGS @ 2 M C-C

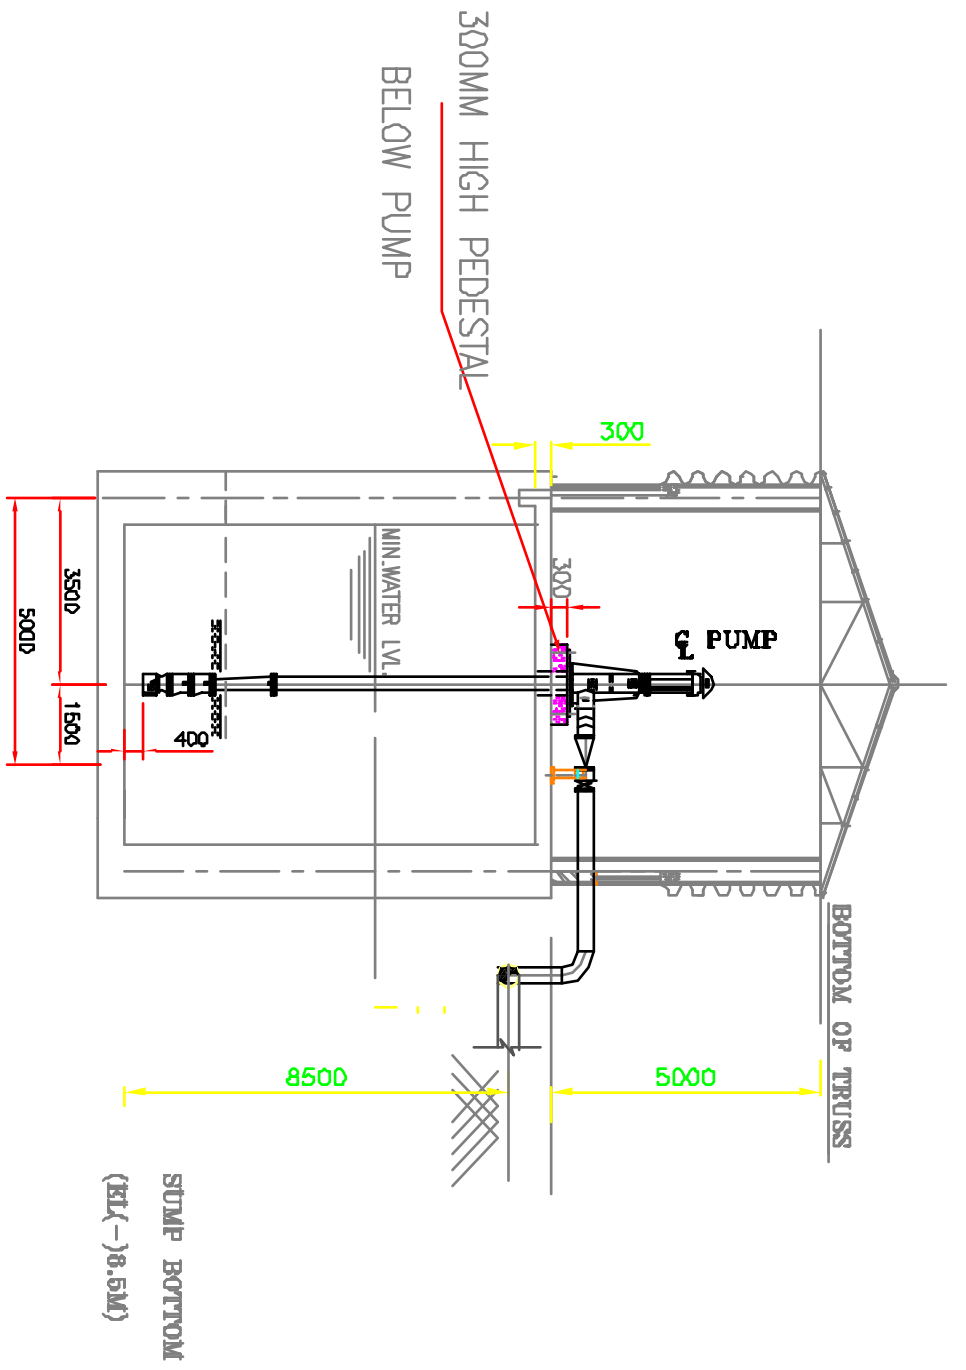

FROM PST OF ASH POND C TO SST

VALVE PIT

SCHEMATIC DRAWING - PLAN AT (-8500 M) LEVEL

ODISHA POWER GENERATION CORPORATION LTD			
IB THERMAL POWER STATION: BANHARPALI			
DRAWING FOR SST, SUMP AND PUMP HOUSE FOR RECYCLING SYSTEM			
DRAWN :	CHECKED :	SCALE	
REVIEWED :		DATE	
APPROVED :		JOB NO.	
DWG. NO.			REV.