


COLOUR COTATED ROOFING SHEET.

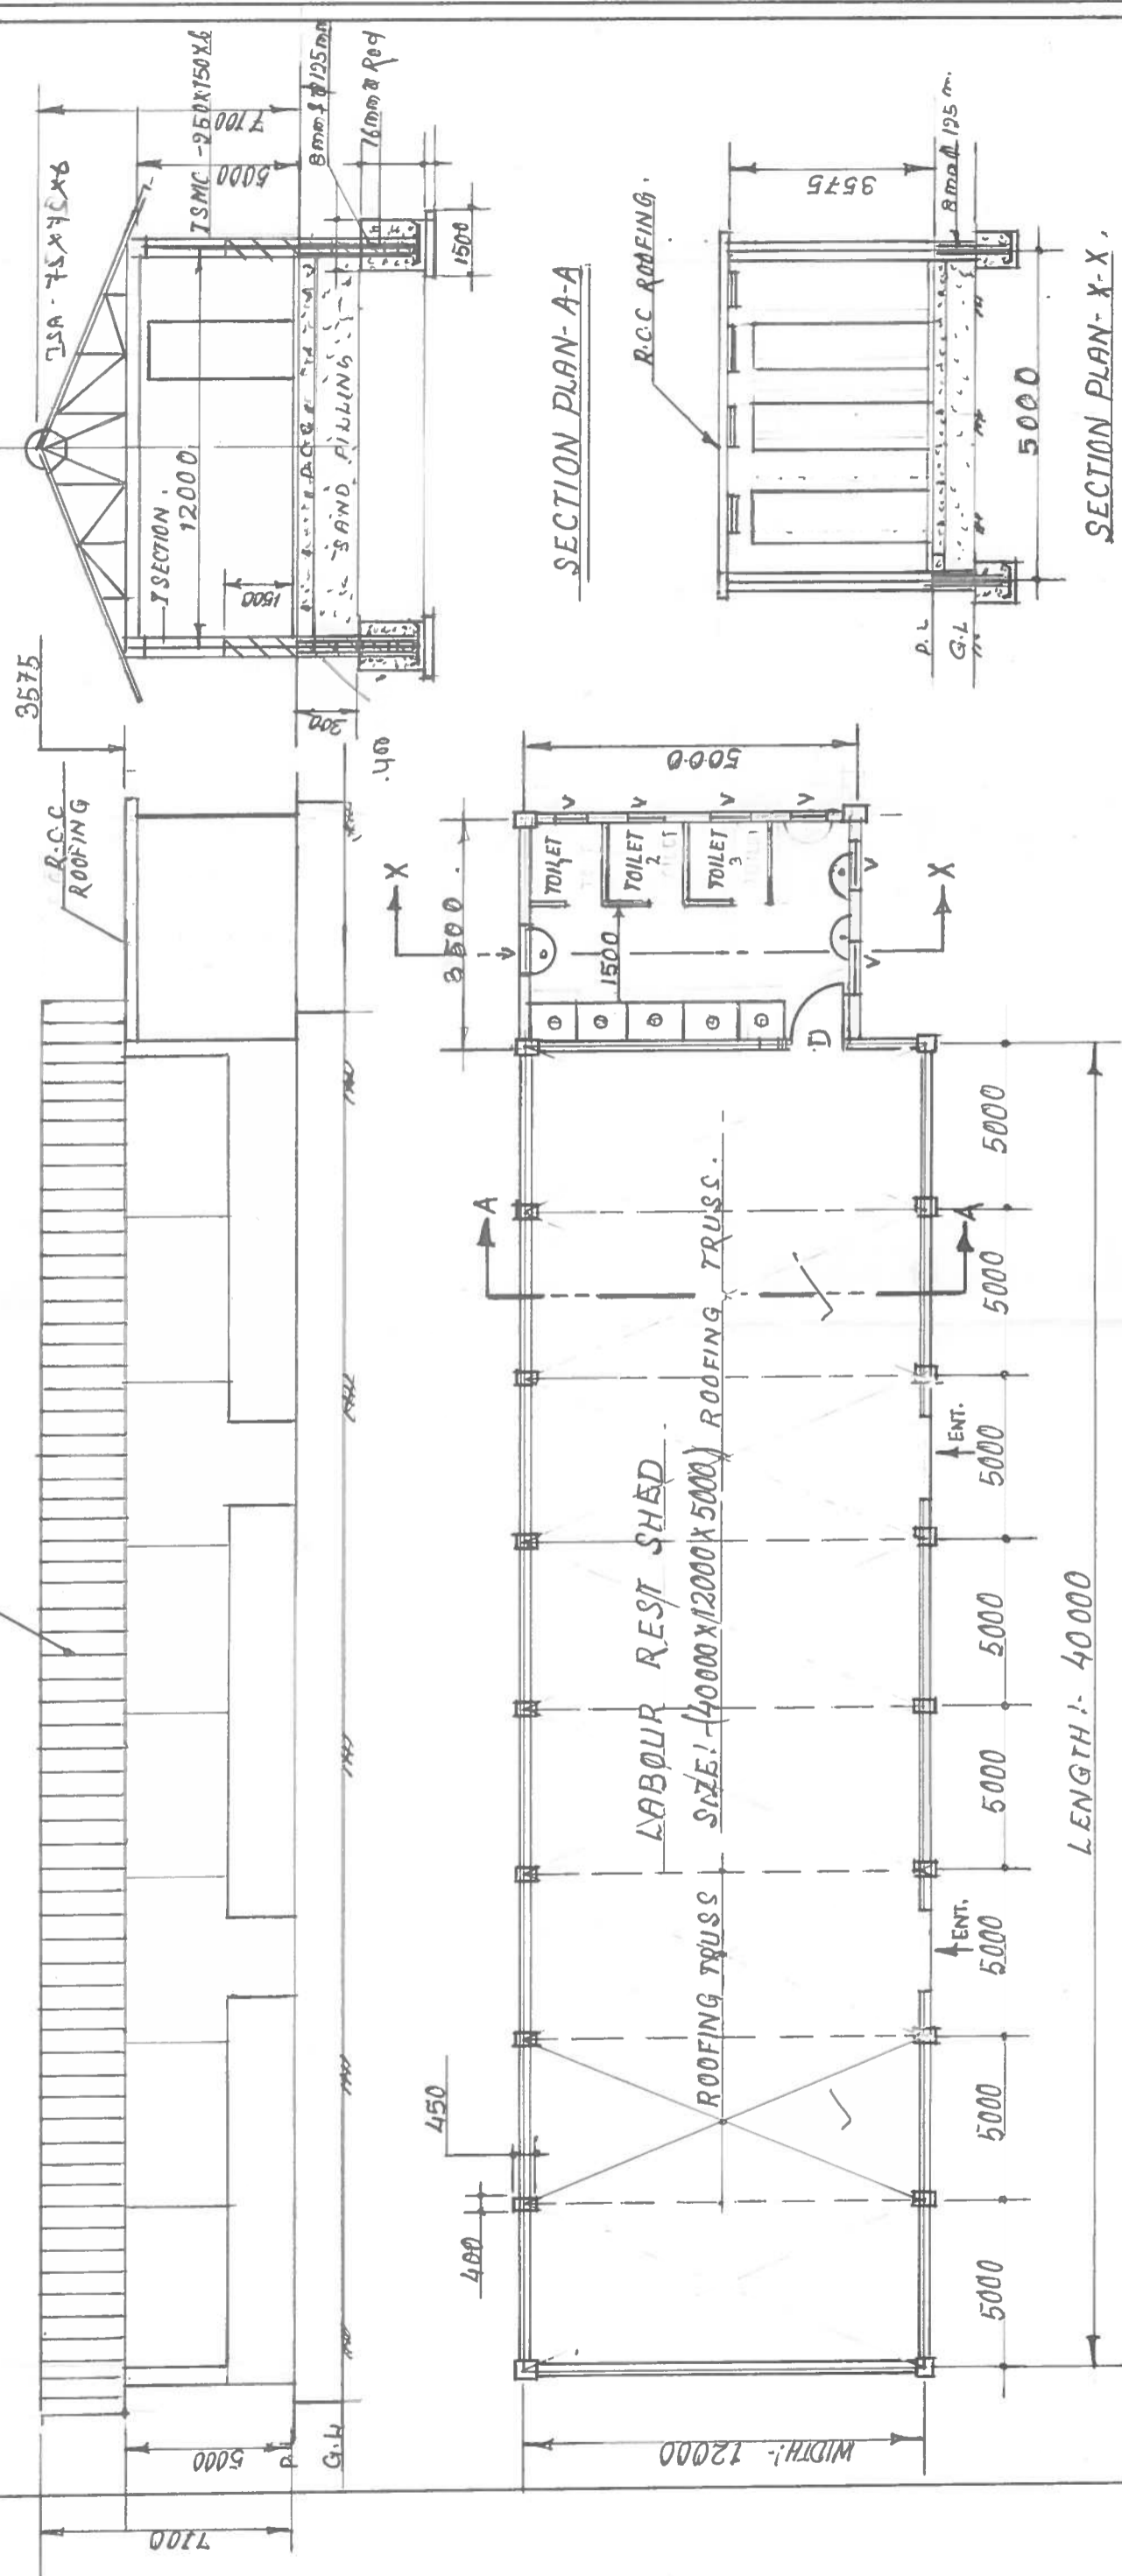

LABOUR REST SHED
 SIZE: (40000 X 12000 X 5000) ROOFING TRUSS.

LENGTH:- 40000

WIDTH:- 12000

PLAN OF SHED

NOTES

- ALL DIMENSIONS ARE IN M.M.
- UNLESS NOTED OTHER-WISE.
- REF ORDER NO. 140 dhd.

TITLE:-		O P G C	
LABOUR REST SHED FOR BTG (UNIT # 324)			
DRAWN BY	CHECKED BY	APPROVED BY.	
(B. K. KALETH)	(S. SAHU)	(N. B. DAS.)	
SCALE: 1/2	2nd MAY 2018	DRG. NO. D-215	