



COLOUR COATED ROOFING SHEET.

COLOUR COATED ROOFING SHEET + 3575

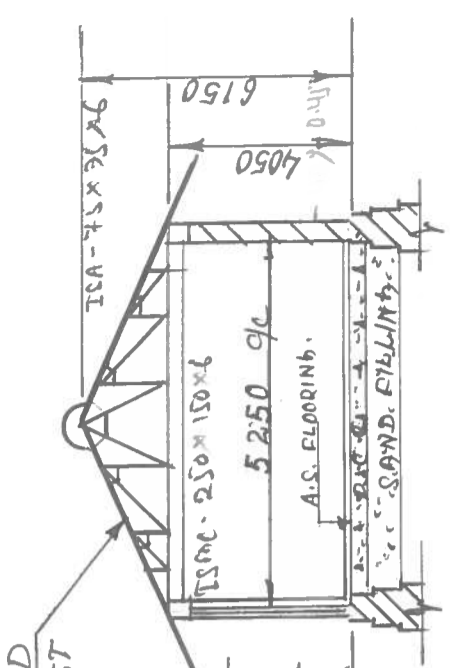

SECTION PLANN-A-A

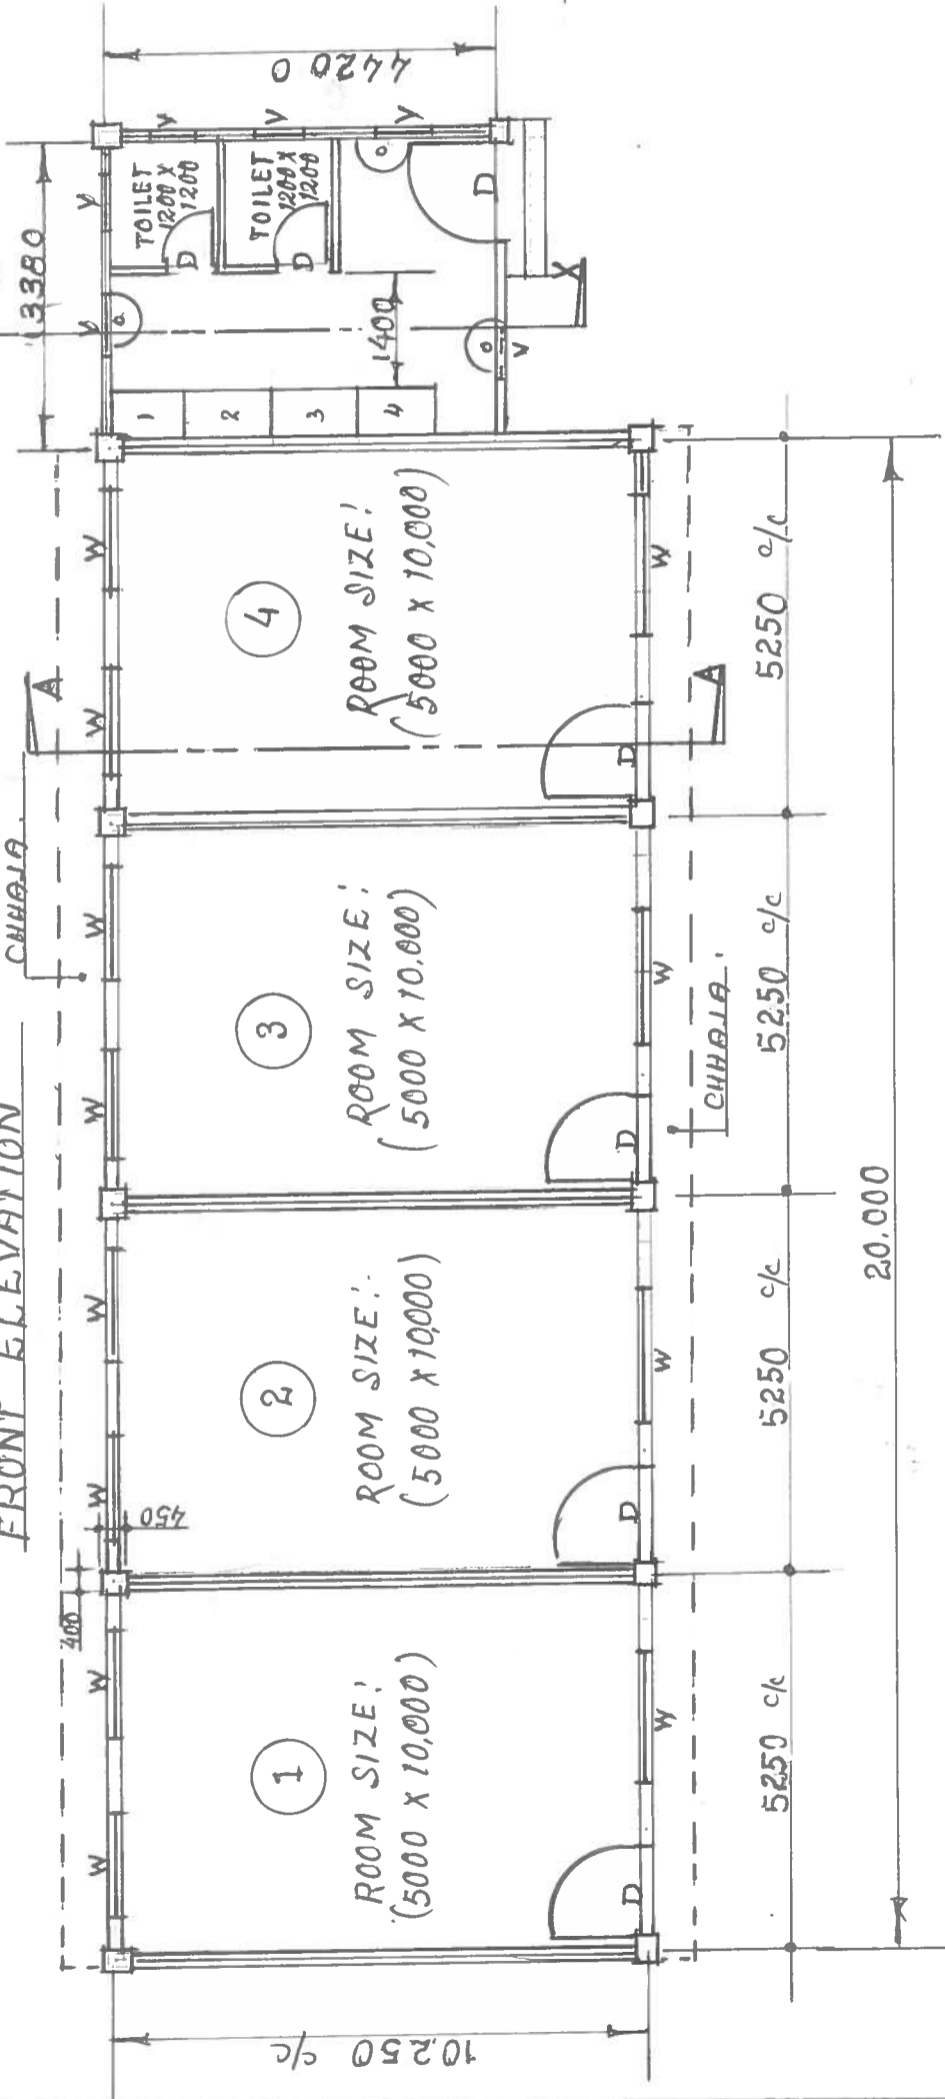

SECTION PLAN-X-X

PLAN OF SHED

DOORS & VENTILATORS SCHEDULE.

- VENTILATOR (V) - 600 X 600 .
- DOOR (D) - 1000 X 2100
- DOOR (D1) - 725 X 2100 .

NOTES

ALL DIMENSIONS ARE IN M.M.  
UNLESS NOTED OTHER-WISE .  
REF: ORDER NO. 143 DT. 22.05.2018

TITLE:- 0 P G C

MAINTENANCE SHED AT CHP.  
(UNIT # 324)

DRAWN BY CHECKED BY APPROVED BY

*(Signature)*

(B.K. KALETH) (S. SAHU) (N.B. DAS.)  
SCALE: N.T.S 28<sup>th</sup> MAY 2018. DRG. NO. D-220