


TYPE	WIDTH	HEIGHT	DESCRIPTION	NO
D1	900	2100	PRESSED STEEL DOOR FRAME WITH SINGLE SHUTTER	2
D2	750	2100	PRESSED STEEL DOOR FRAME WITH SINGLE SHUTTER	2
W1	1800	1650	STEEL GLAZED WINDOW	20
W2	1350	1650	STEEL GLAZED WINDOW	2
RS1	3500	4500	PARTLY GRILL TYPE ROLLING SHUTTER	3
V1	1800	600	STEEL GLAZED VENTILATOR	26
V2	1350	450	STEEL GLAZED VENTILATOR	4

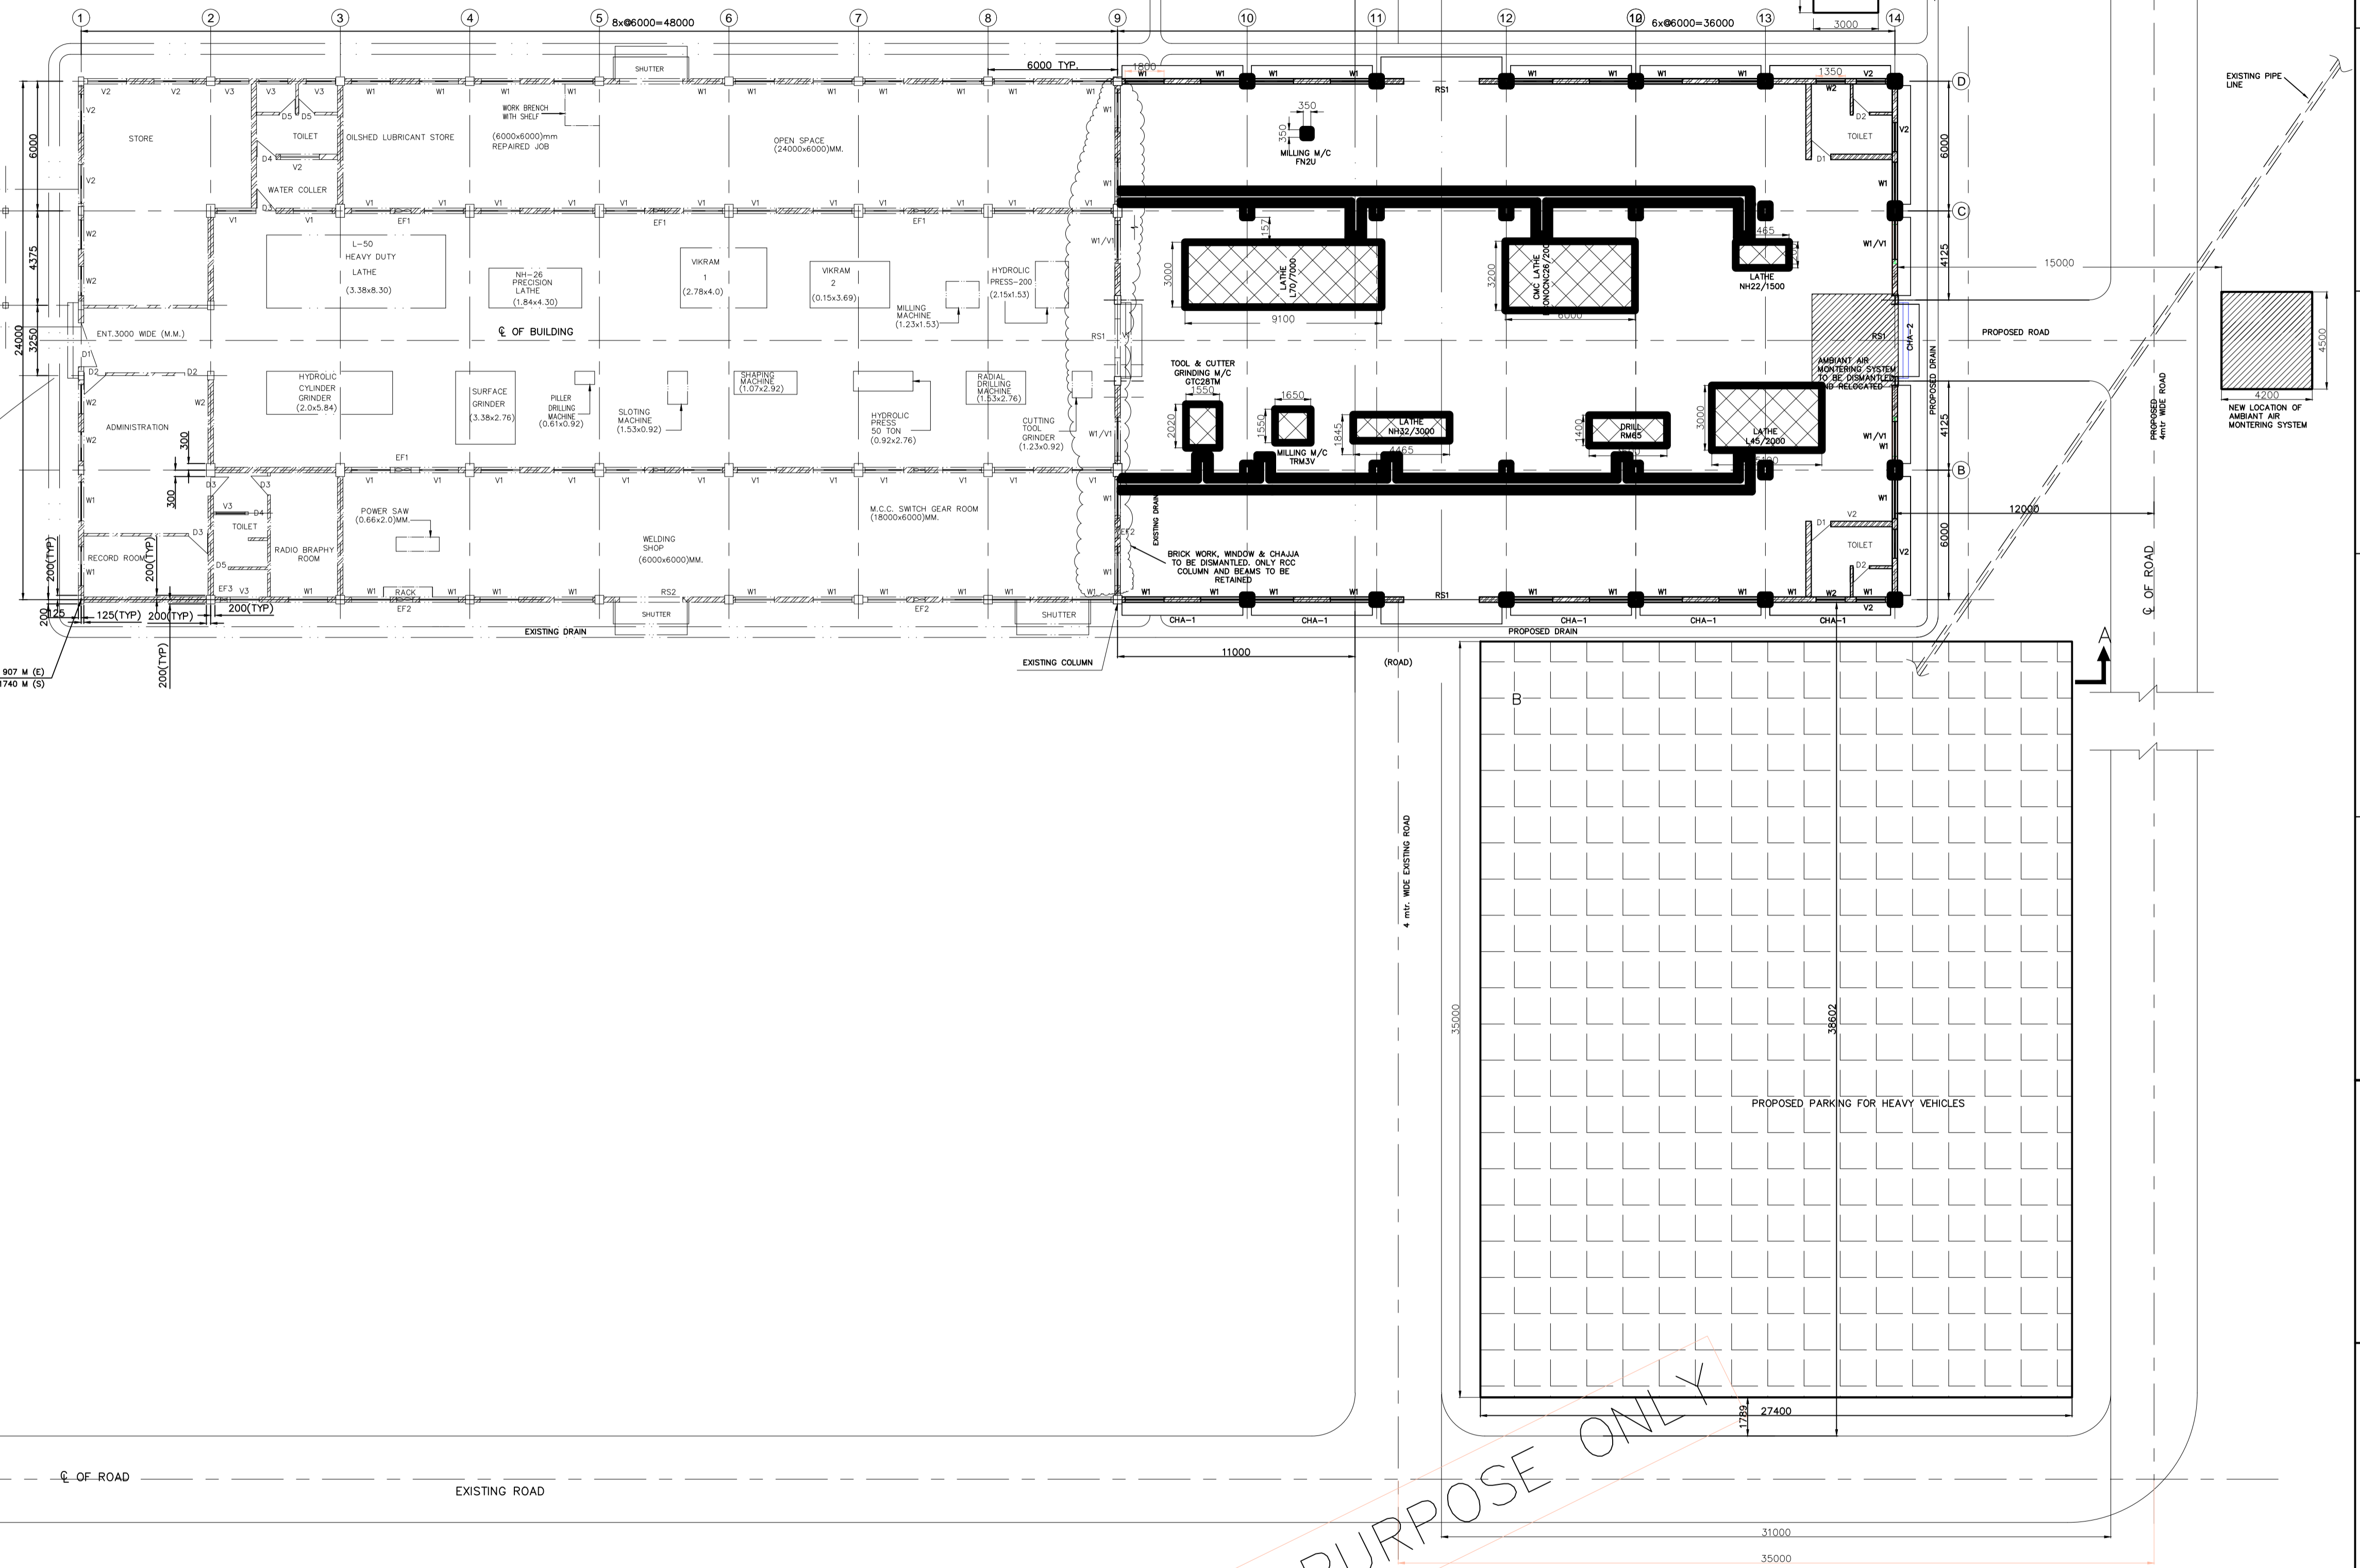

WORKSHOP PLAN EXTENSION TOWARDS BACK SIDE (WEST)  
(OPTION-II)

1. ALL DIMENSIONS ARE IN MM & LEVELS ARE IN MTR.

FOR TENDER PURPOSE ONLY

0	MANTRA	20.09.2016	FOR APPROVAL	
NO	BY	DATE	DESCRIPTION	
REVISIONS				
CLIENT	ODISHA POWER GENERATION CORPORATION LTD. BANAHARPALI, JHARSUGUDA ODISHA			
TITLE :-	WORKSHOP PROPOSED RENOVATED WORKSHOP LAYOUT PLAN	MAN DATE: 24.09.2016 SCALE: 1:120	DRG. NO. MANTRA/OPGC/WS/SR-002	REV. 0
MANTRA UDYOG, BHUBANESWAR				